


ACOUSTIC 60dB PARTITION SYSTEM AS APPROVED BY SRL

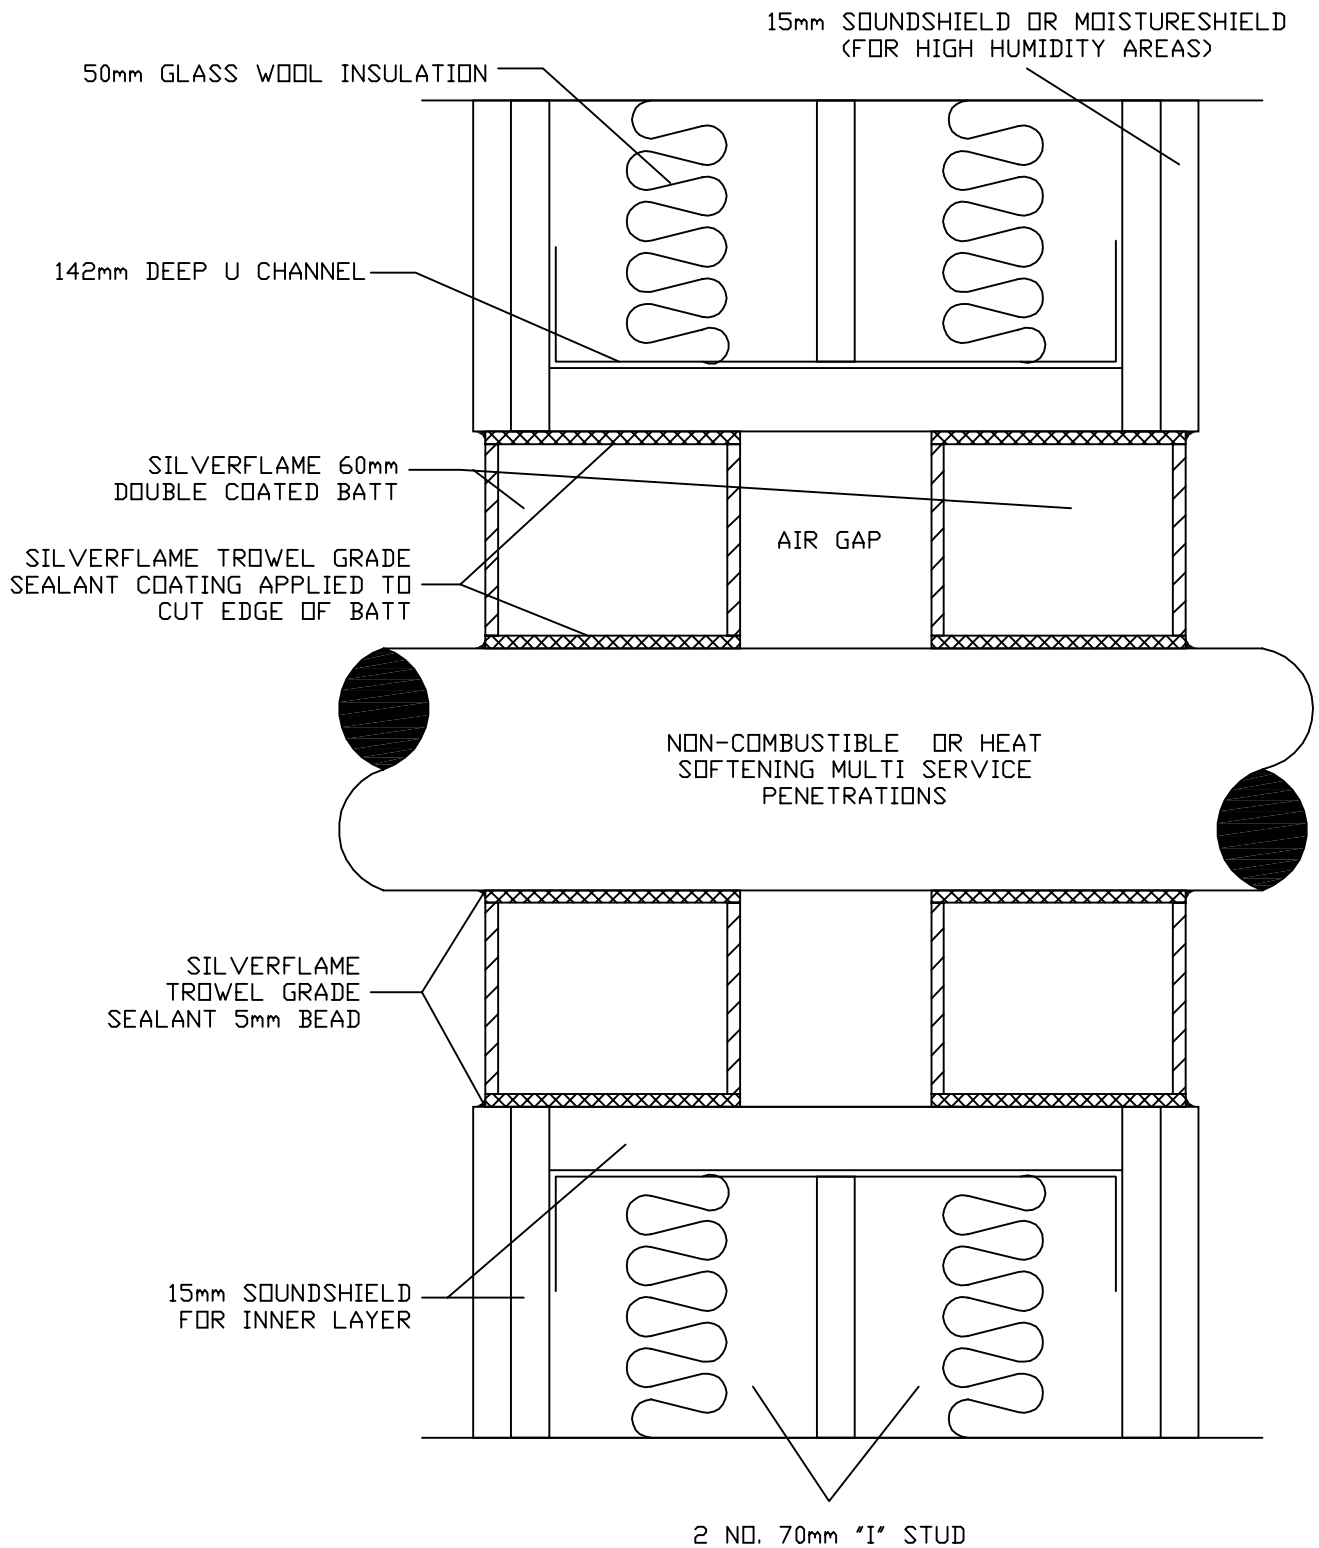

Firestopit.com
 Swadlincote Road
 Woodville
 Swadlincote
 DE11 8DD, UK.
 TEL: 01283 229022
 FAX: 01283 222219

FILE NAME:

DET009

DATE:

30/04/02

THESE DESIGN DETAILS REMAIN THE PROPERTY OF FIRESTOPIT.COM AND SHOULD NOT BE USED IN CONJUNCTION WITH ANY OTHER MANUFACTURERS PRODUCTS OR SPECIFICATIONS. DOING SO MAY RESULT IN THE FAILURE OF THE FIRE STOPPING SYSTEM AND WILL RENDER ANY PRODUCT OR SYSTEM GUARANTEES NULL & VOID