
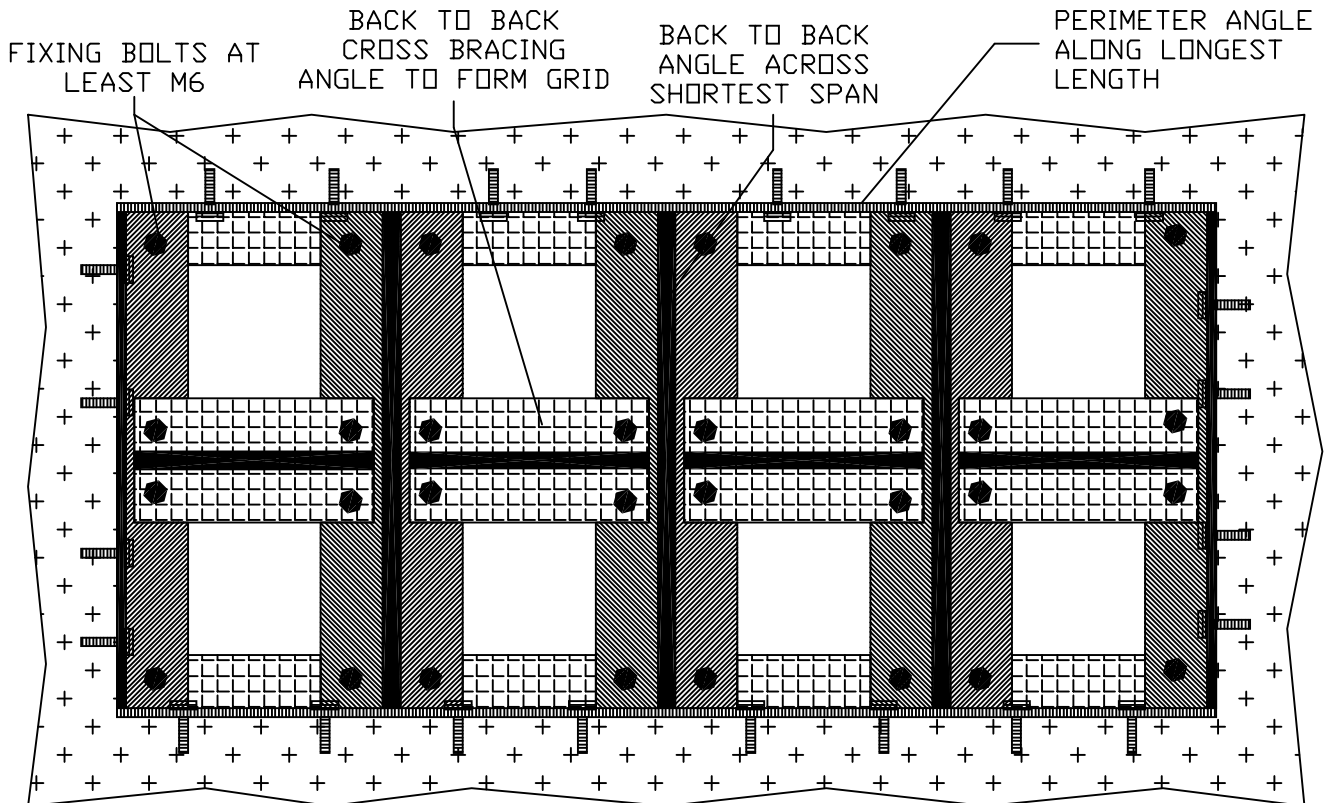


TYPICAL VERTICAL AND HORIZONTAL SECTIONS SHOWING SYSTEM D AND E SUPPORT FOR SILVERSEAL MORTAR

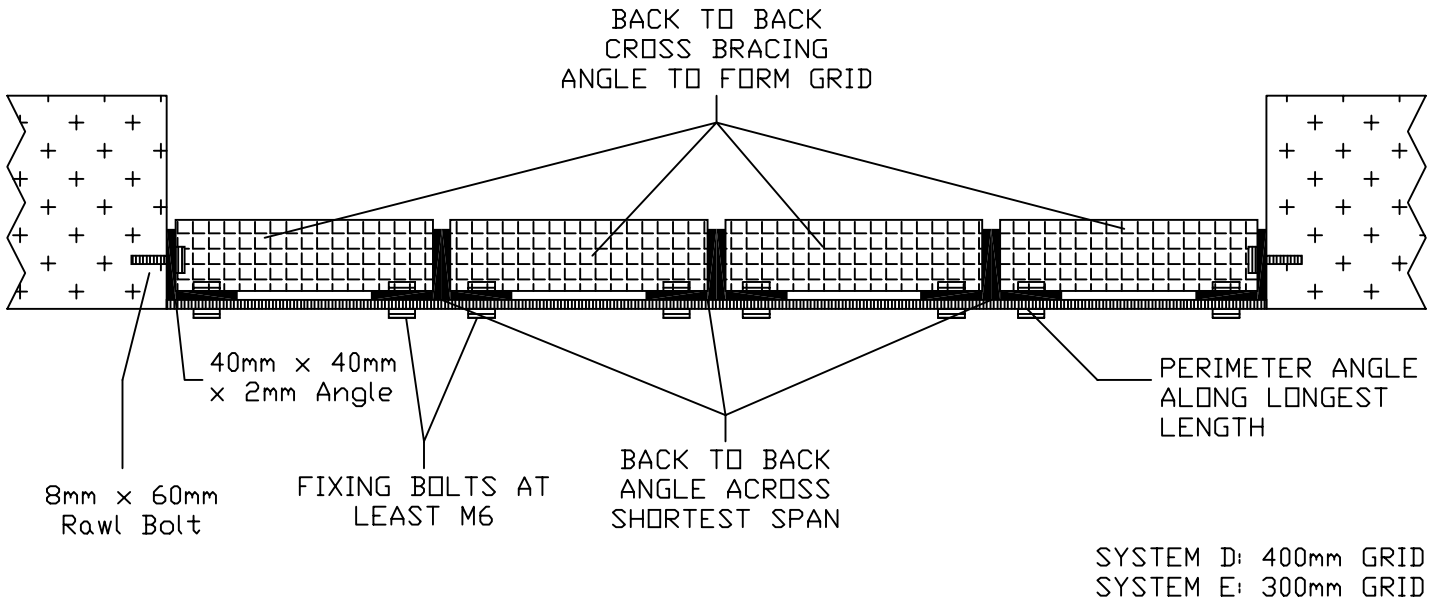

Firestopit.com
Swadlincote Road
Woodville
Swadlincote
DE11 8DD, UK.
TEL: 01283 229022
FAX: 01283 222219

FILE NAME:

DET19

DATE:

01/05/02

THESE DESIGN DETAILS REMAIN THE PROPERTY OF FIRESTOPIT.COM AND SHOULD NOT BE USED IN CONJUNCTION WITH ANY OTHER MANUFACTURERS PRODUCTS OR SPECIFICATIONS. DOING SO MAY RESULT IN THE FAILURE OF THE FIRE STOPPING SYSTEM AND WILL RENDER ANY PRODUCT OR SYSTEM GUARANTEES NULL & VOID