


TYPICAL HORIZONTAL SECTION SHOWING THE USE OF SILVERSEAL FIRE MORTAR TO ACHIEVE 2 HOURS INTEGRITY AND INSULATION

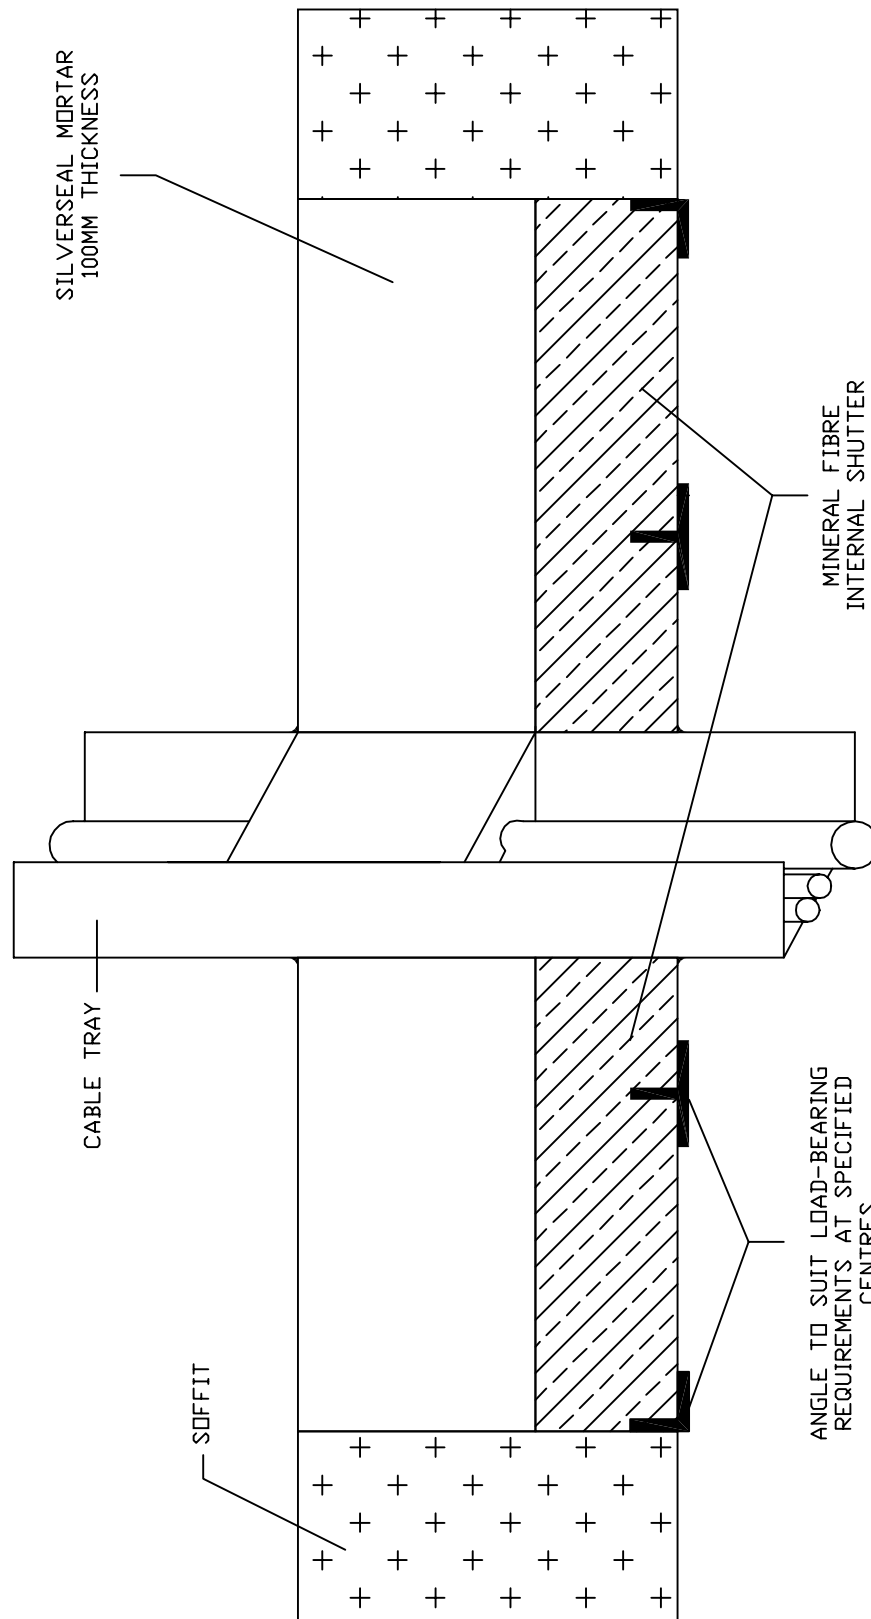

NOTE:
2 HOURS INSULATION ACHIEVED ON FACE OF SEAL



Firestopit.com
Swadlincote Road
Woodville
Swadlincote
DE11 8DD, UK.
TEL: 01283 229022
FAX: 01283 222219

FILE NAME:
NAP021
JOB:
NAP
Cheltenham
DATE:
13/02/02

THESE DESIGN DETAILS REMAIN THE PROPERTY OF FIRESTOPIT.COM AND SHOULD NOT BE USED IN CONJUNCTION WITH ANY OTHER MANUFACTURERS PRODUCTS OR SPECIFICATIONS. DOING SO MAY RESULT IN THE FAILURE OF THE FIRE STOPPING SYSTEM AND WILL RENDER ANY PRODUCT OR SYSTEM GUARANTEES NULL & VOID